




THIS DRAWING IS THE PROPERTY OF RDC LTD AND MUST NOT BE COPIED OR USED BY ANY PERSON WITHOUT PRIOR WRITTEN APPROVAL.

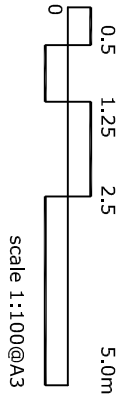


FLOOR AREA 70sqm/753sqft 2B3P

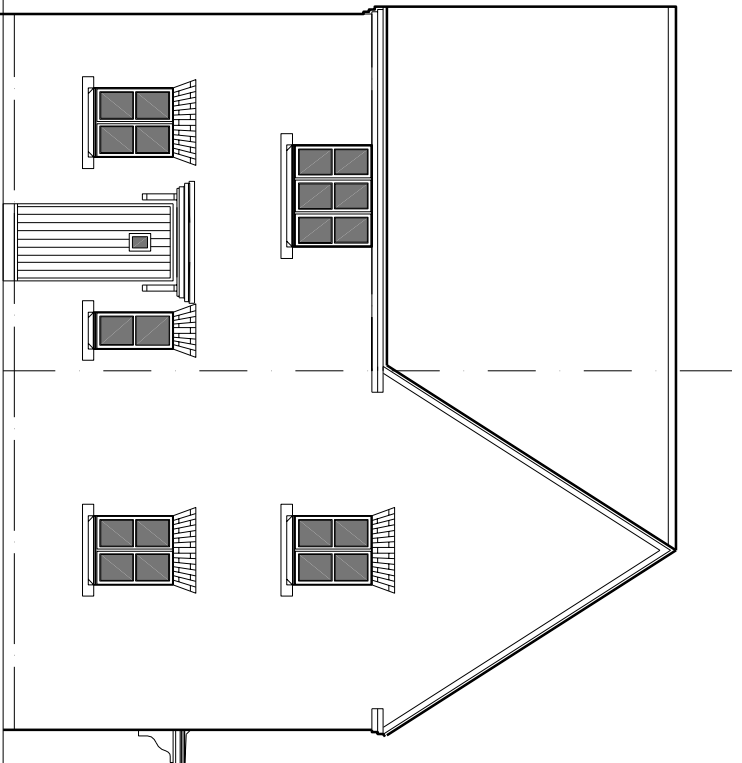


FRONT ELEVATION

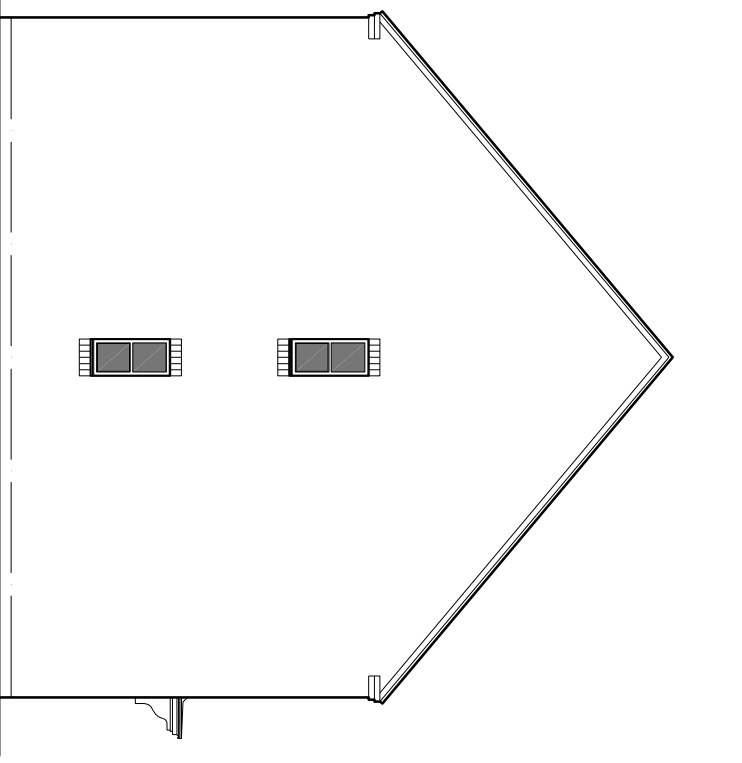


SIDE ELEVATION

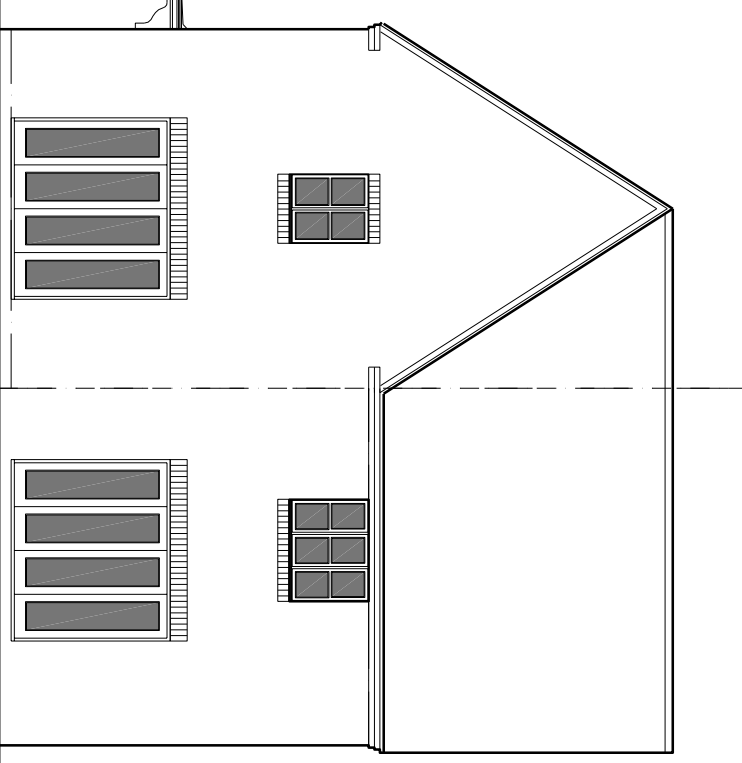


REAR ELEVATION

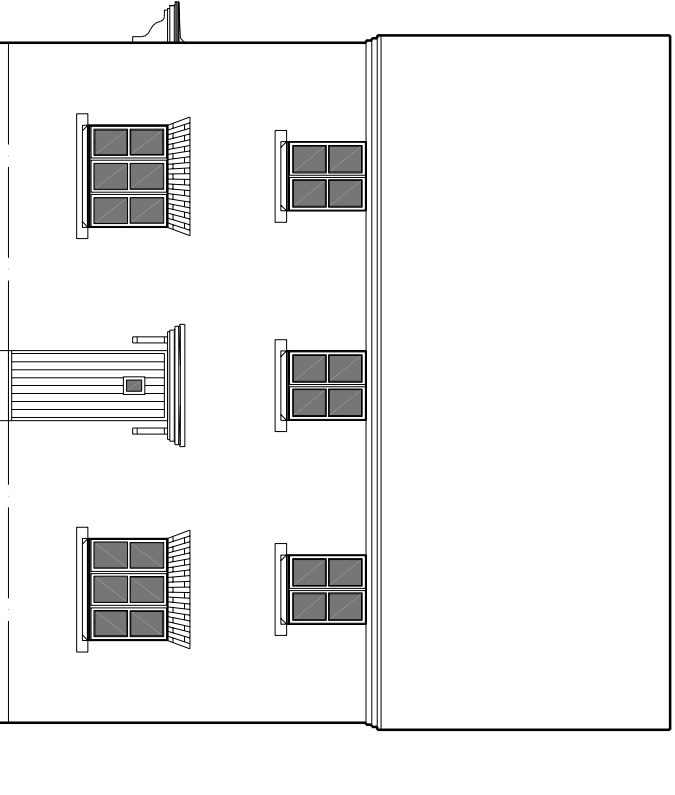

SIDE ELEVATION

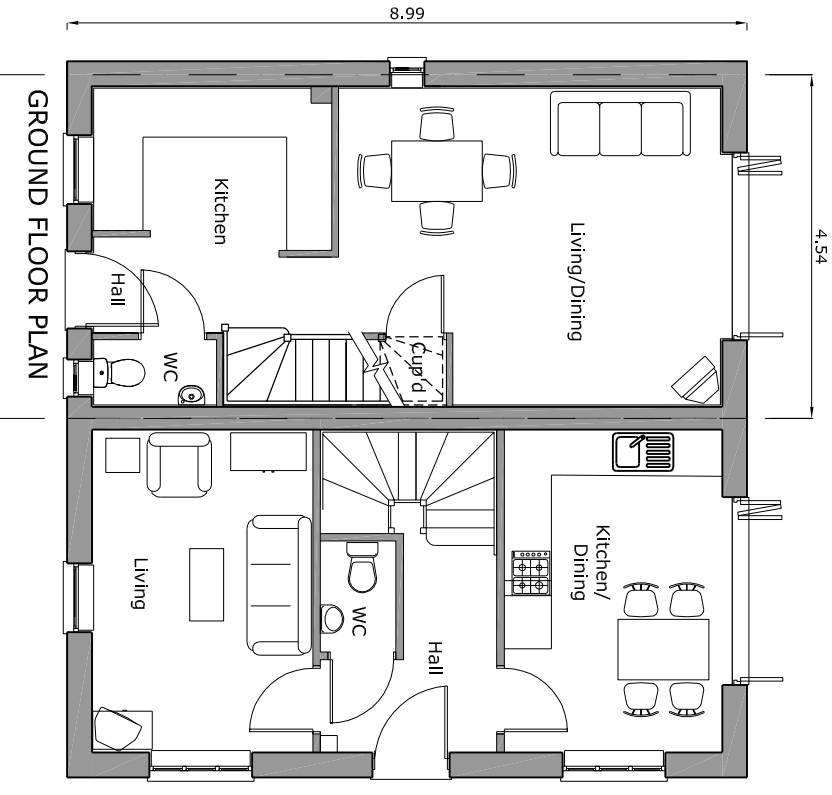

GROUND FLOOR PLAN

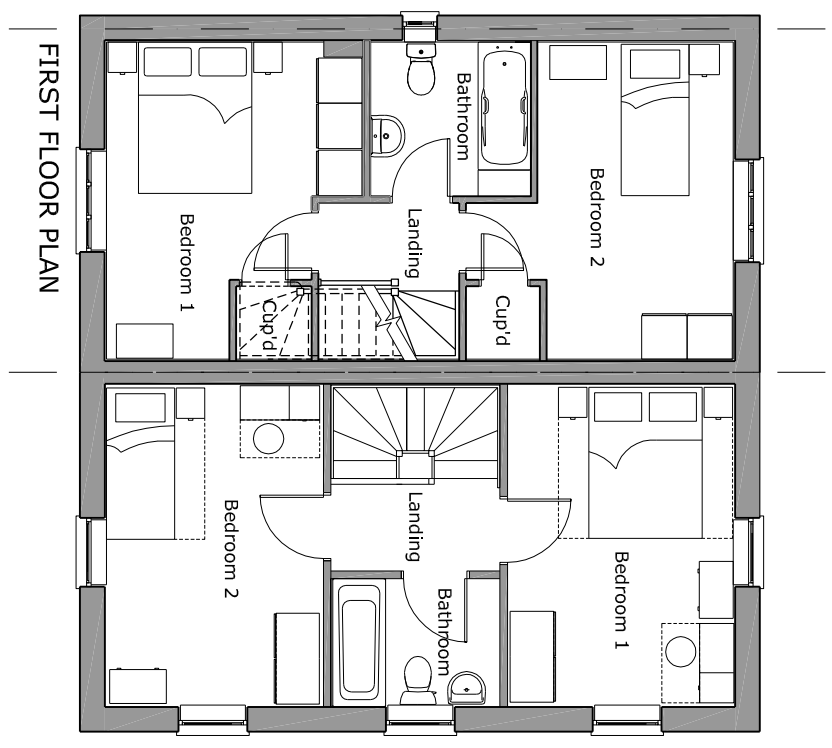

FIRST FLOOR PLAN

Plots 1 and 2

Revision _____ Date _____ Dwn Ckd _____

Date Jan 2019
Project No RDC1050
Scale 1:100@A3
Drawing No PL-142
Drawn by -
Check by SC
Revision -

Project Grafton Road
Brigstock
Drawing Title THORNBY



Grafton Road, Brigstock