
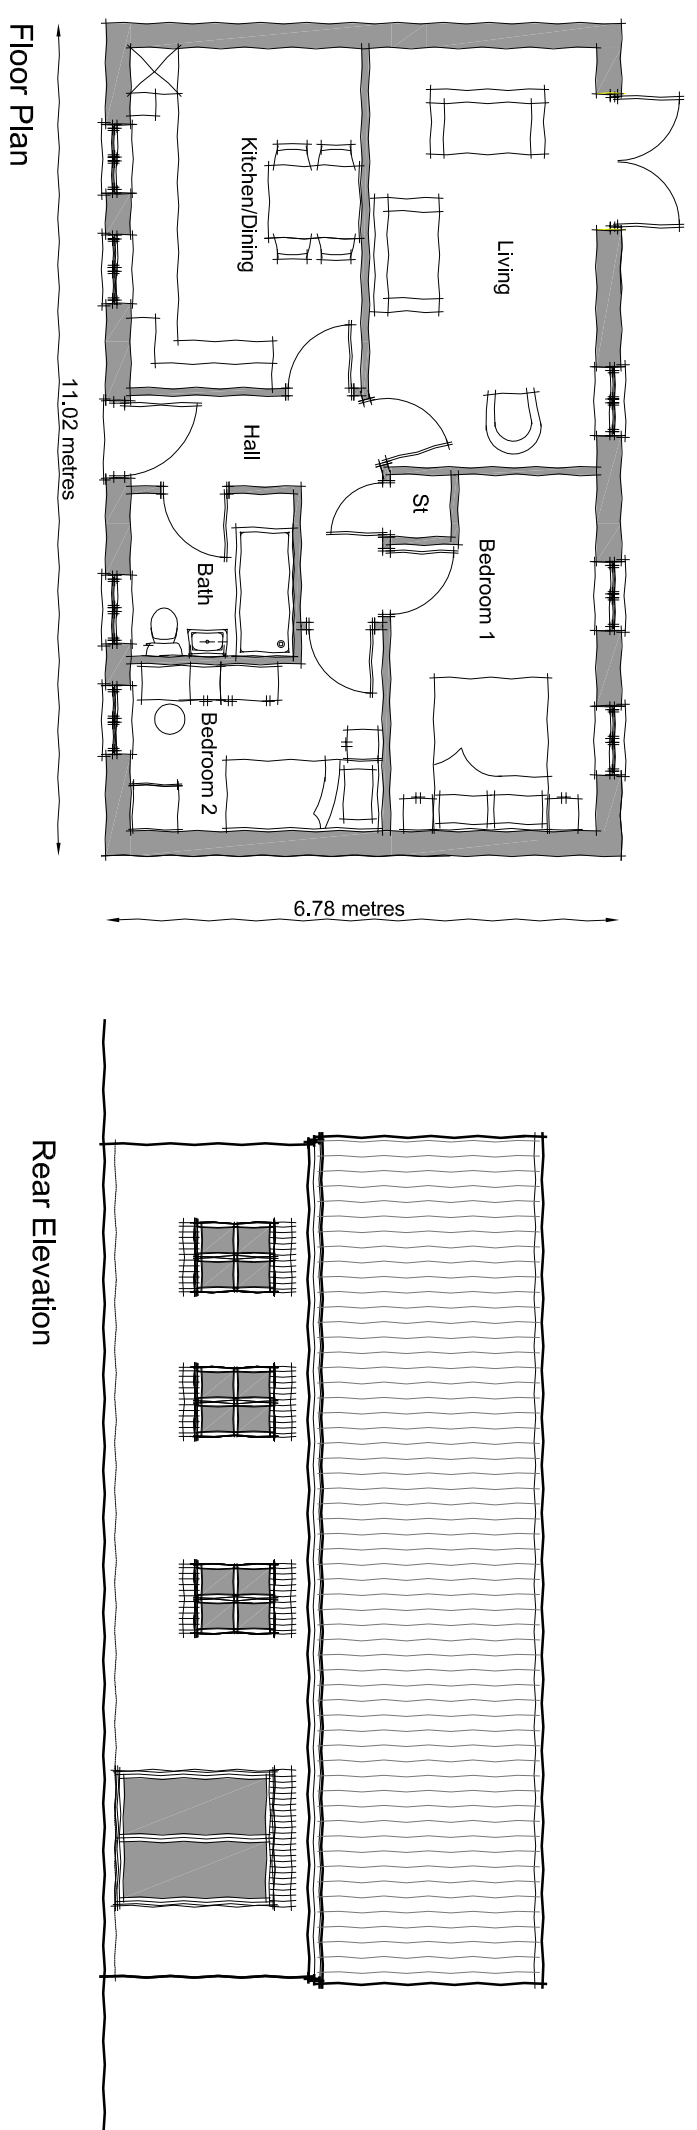


FLOOR AREA
62.9sqm/677sqft

THIS DRAWING IS THE PROPERTY OF RDC LTD AND MUST NOT BE COPIED OR USED BY ANY PERSON WITHOUT PRIOR WRITTEN APPROVAL.

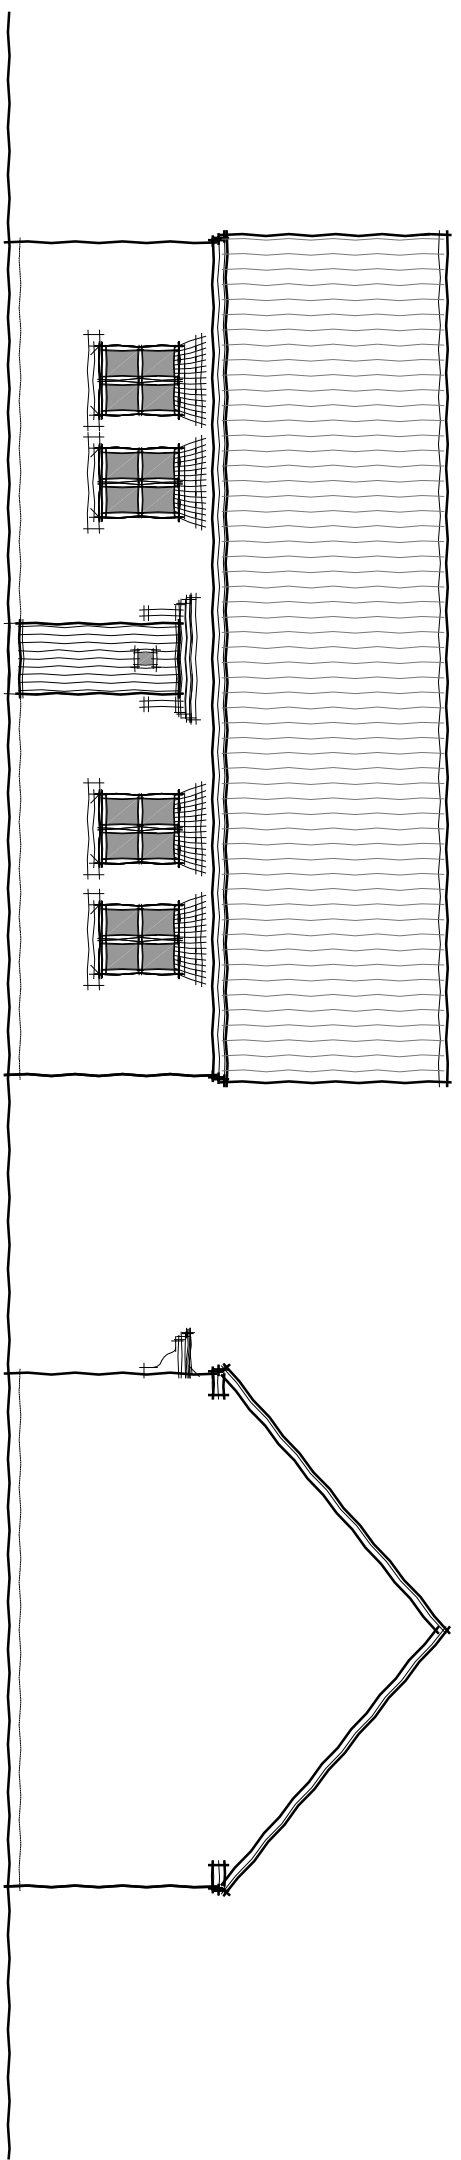

The scaling of this drawing cannot be assured

Revision Date Dm Ckd

A: Plot renumbered.

Plot nr:
As: 7
Op: -

Date
Nov 2018

Project No
RDC1050

Scale
1:100@A3

Drawing No
PL141

Drawn by
MA

Check by
SC

Project
Grafton Road

Drawing Title
2BB

Grafton Road, Brigstock