

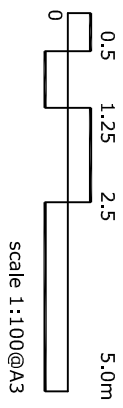


THIS DRAWING IS THE PROPERTY OF RDC LTD AND MUST NOT BE COPIED OR USED BY ANY PERSON WITHOUT PRIOR WRITTEN APPROVAL.

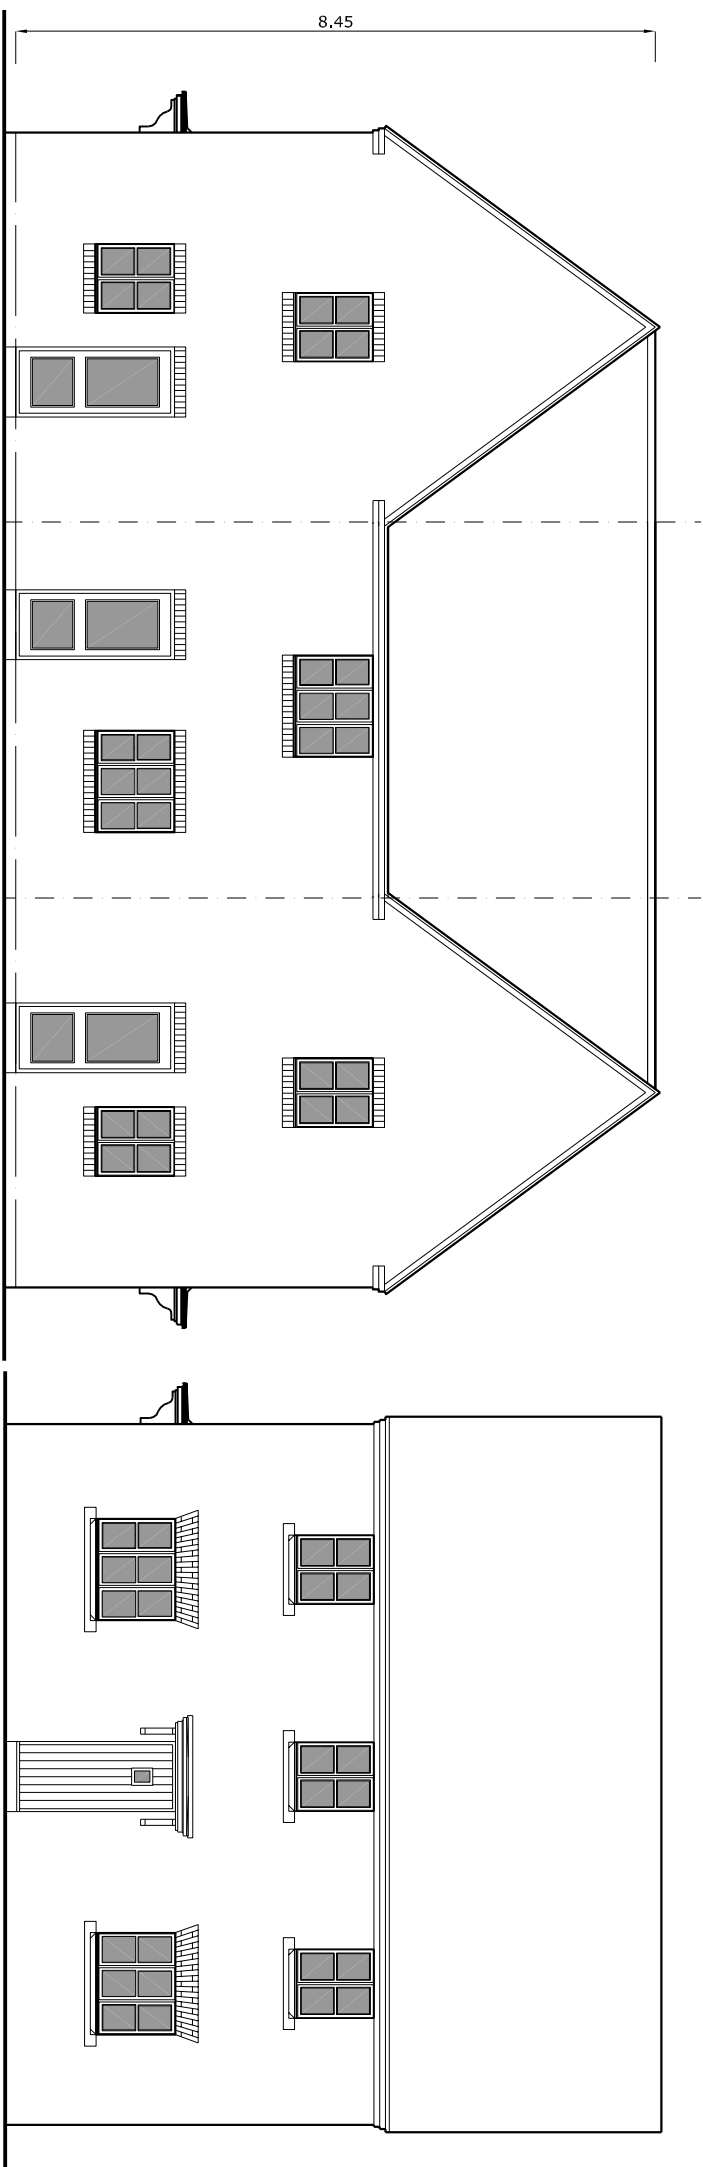

**FLOOR AREA**  
**79sqm/852sqft**

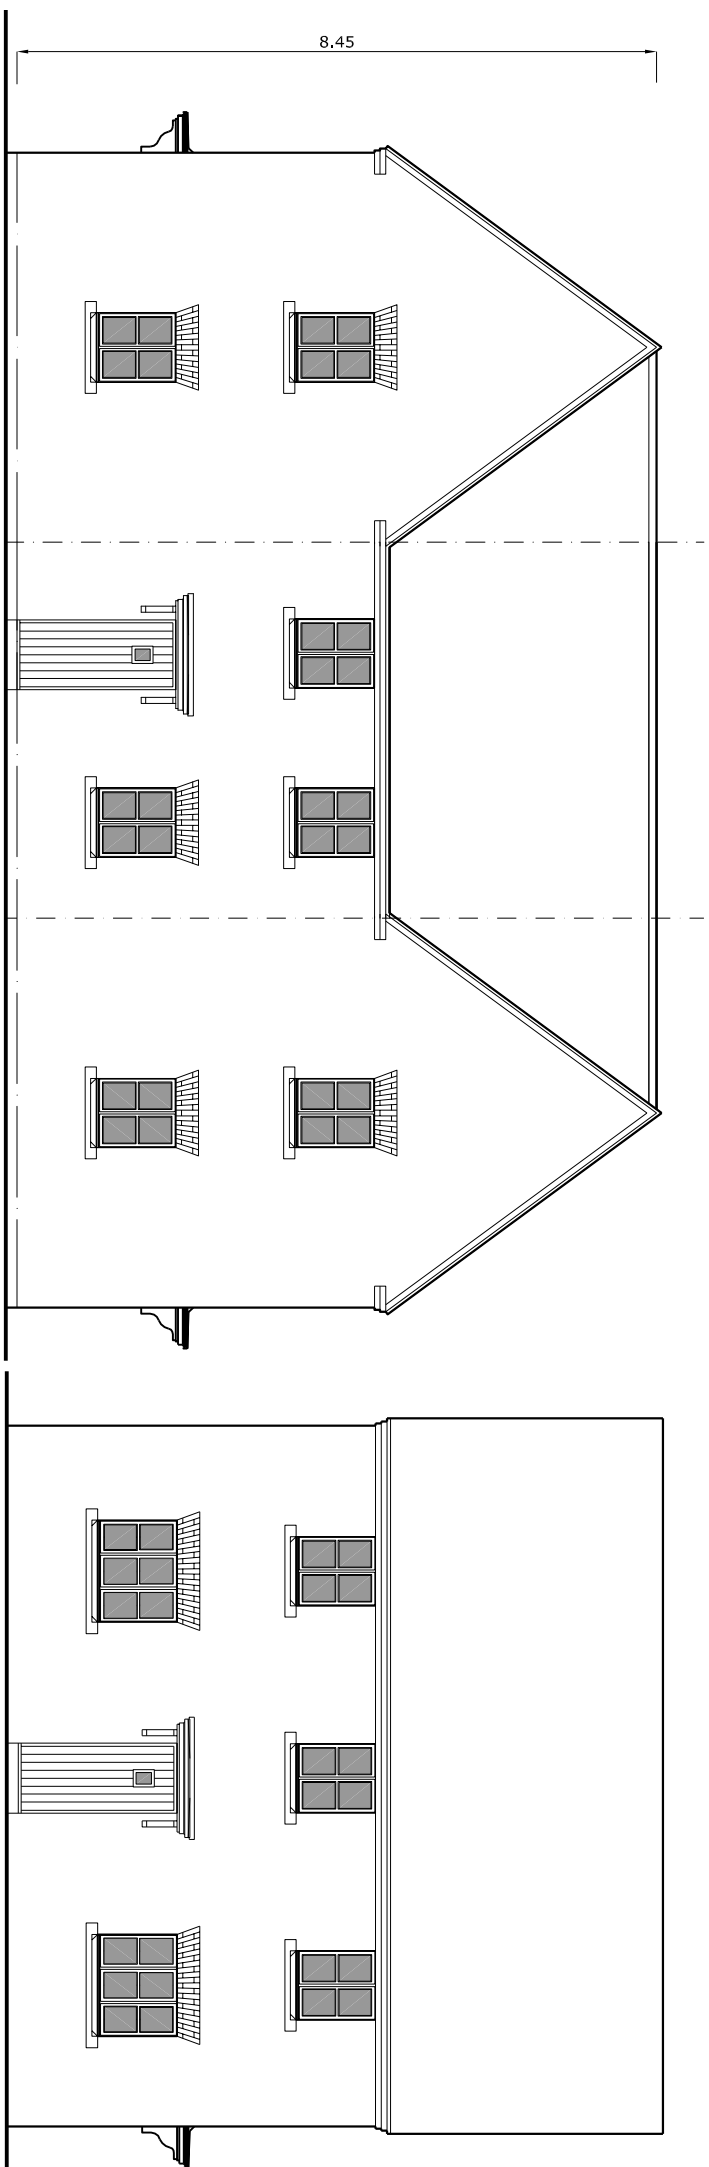

# Plots 8 - 10

The scaling of this drawing cannot be assured

Revision \_\_\_\_\_ Date \_\_\_\_\_ Dm Ckd \_\_\_\_\_

Date: Jan 2019  
Project No: RDC1050  
Scale: 1:100@A3  
Drawing No: PL-144  
Drawn by: SC  
Check by: SC  
Revision: -

Project: Grafton Road  
Brigstock  
Drawing Title: 2B4P Elevations Plots 8 - 10

Grafton Road, Brigstock