

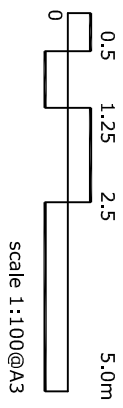


THIS DRAWING IS THE PROPERTY OF RDC LTD AND MUST NOT BE COPIED OR USED BY ANY PERSON WITHOUT PRIOR WRITTEN APPROVAL.

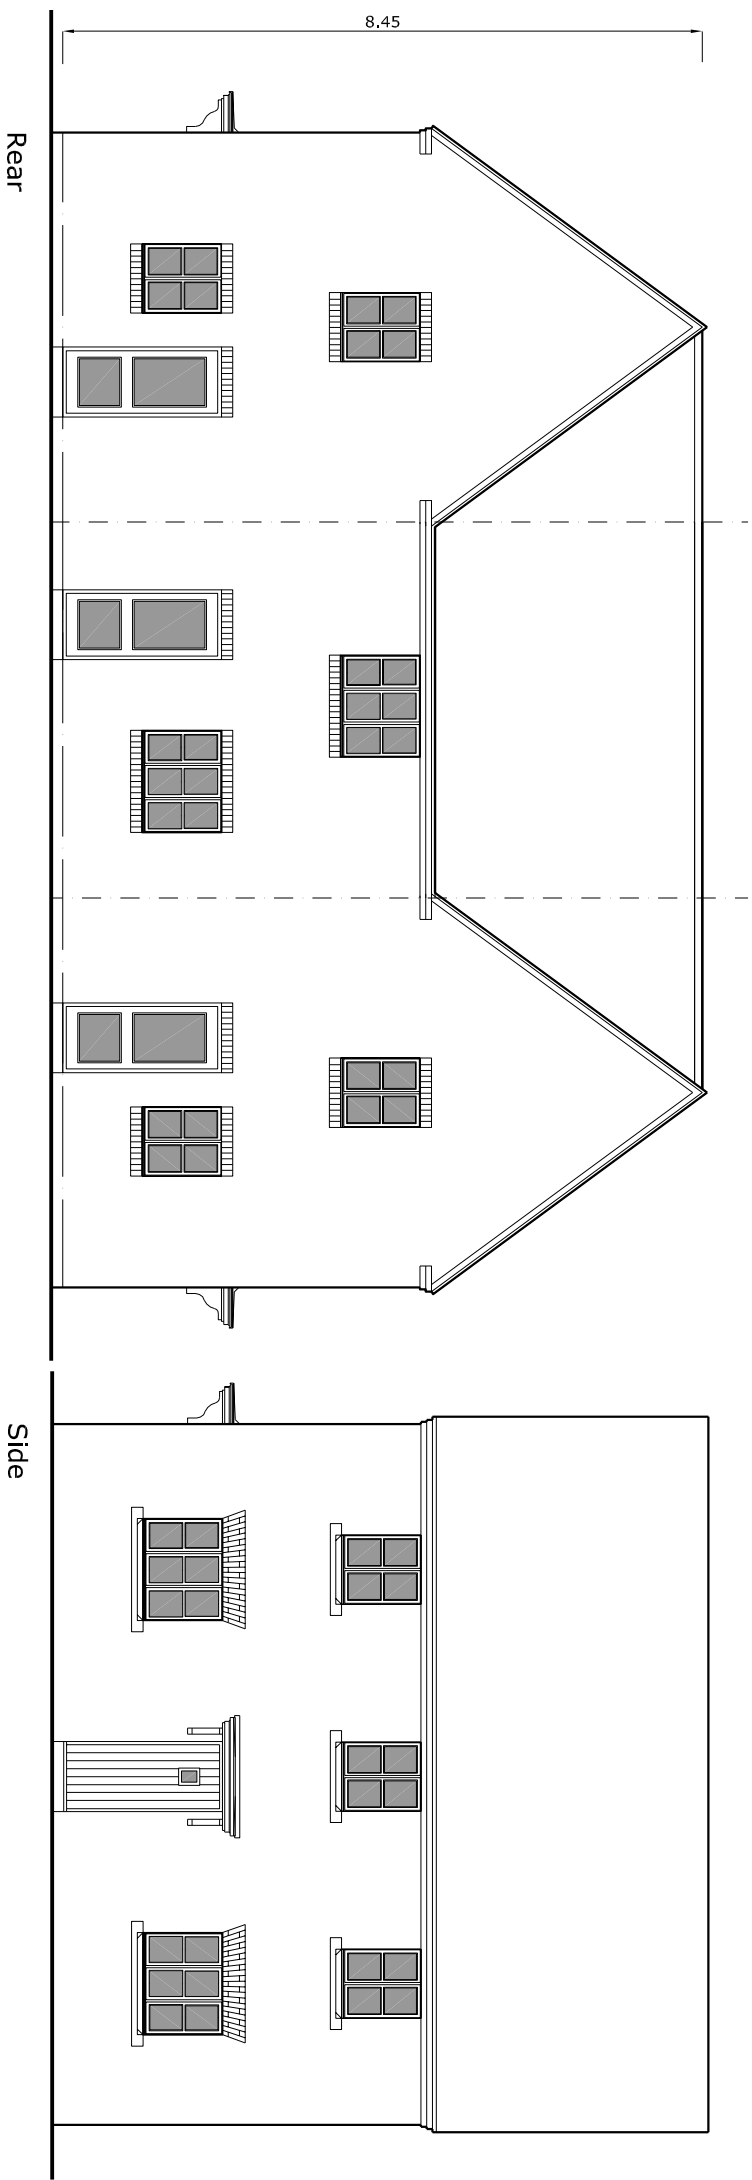

FLOOR AREA
79sqm/852sqft

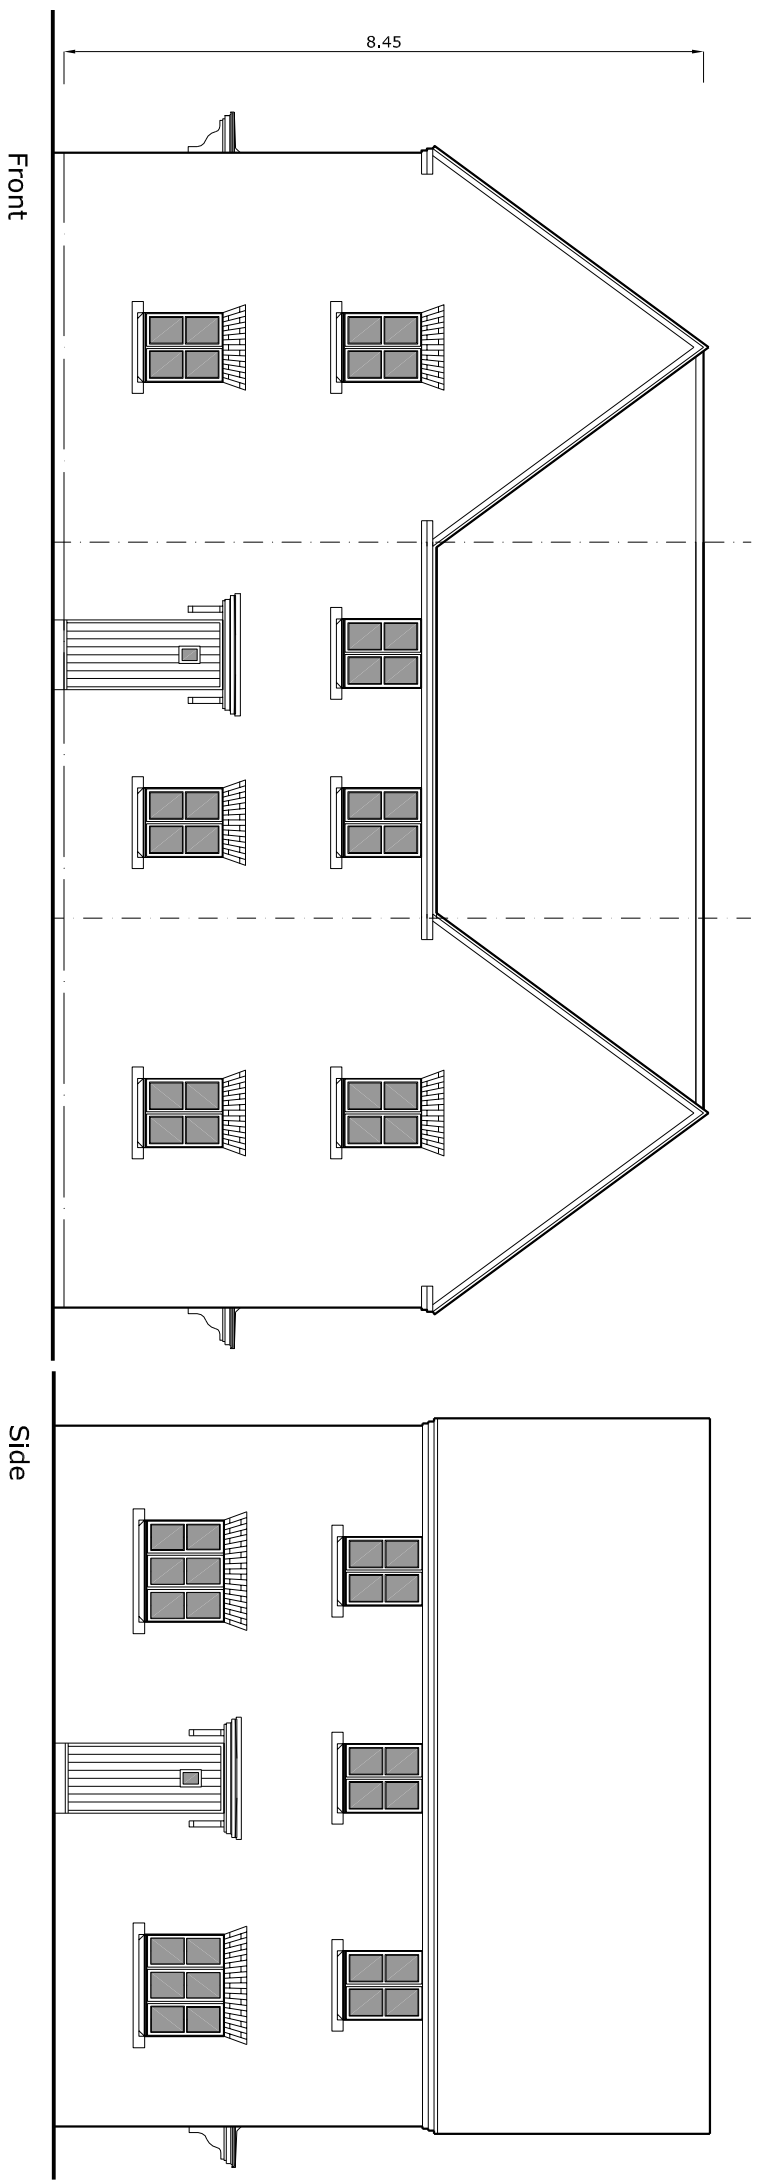

Grafton Road, Brigstock

The scaling of this drawing cannot be assured

Revision Date Dm Ckd

Date Scale Drawn by Check by
Jan 2019 1:100@A3 SC SC
Project No Drawing No Revision
RDC1050 PL-144 -

Project
Grafton Road
Brigstock
Drawing Title
2B4P Elevations Plots 8 - 10

