


THIS DRAWING IS THE PROPERTY OF RDC LTD AND MUST NOT BE COPIED OR USED BY ANY PERSON WITHOUT THE WRITTEN APPROVAL OF RDC LTD

PRELIMINARY

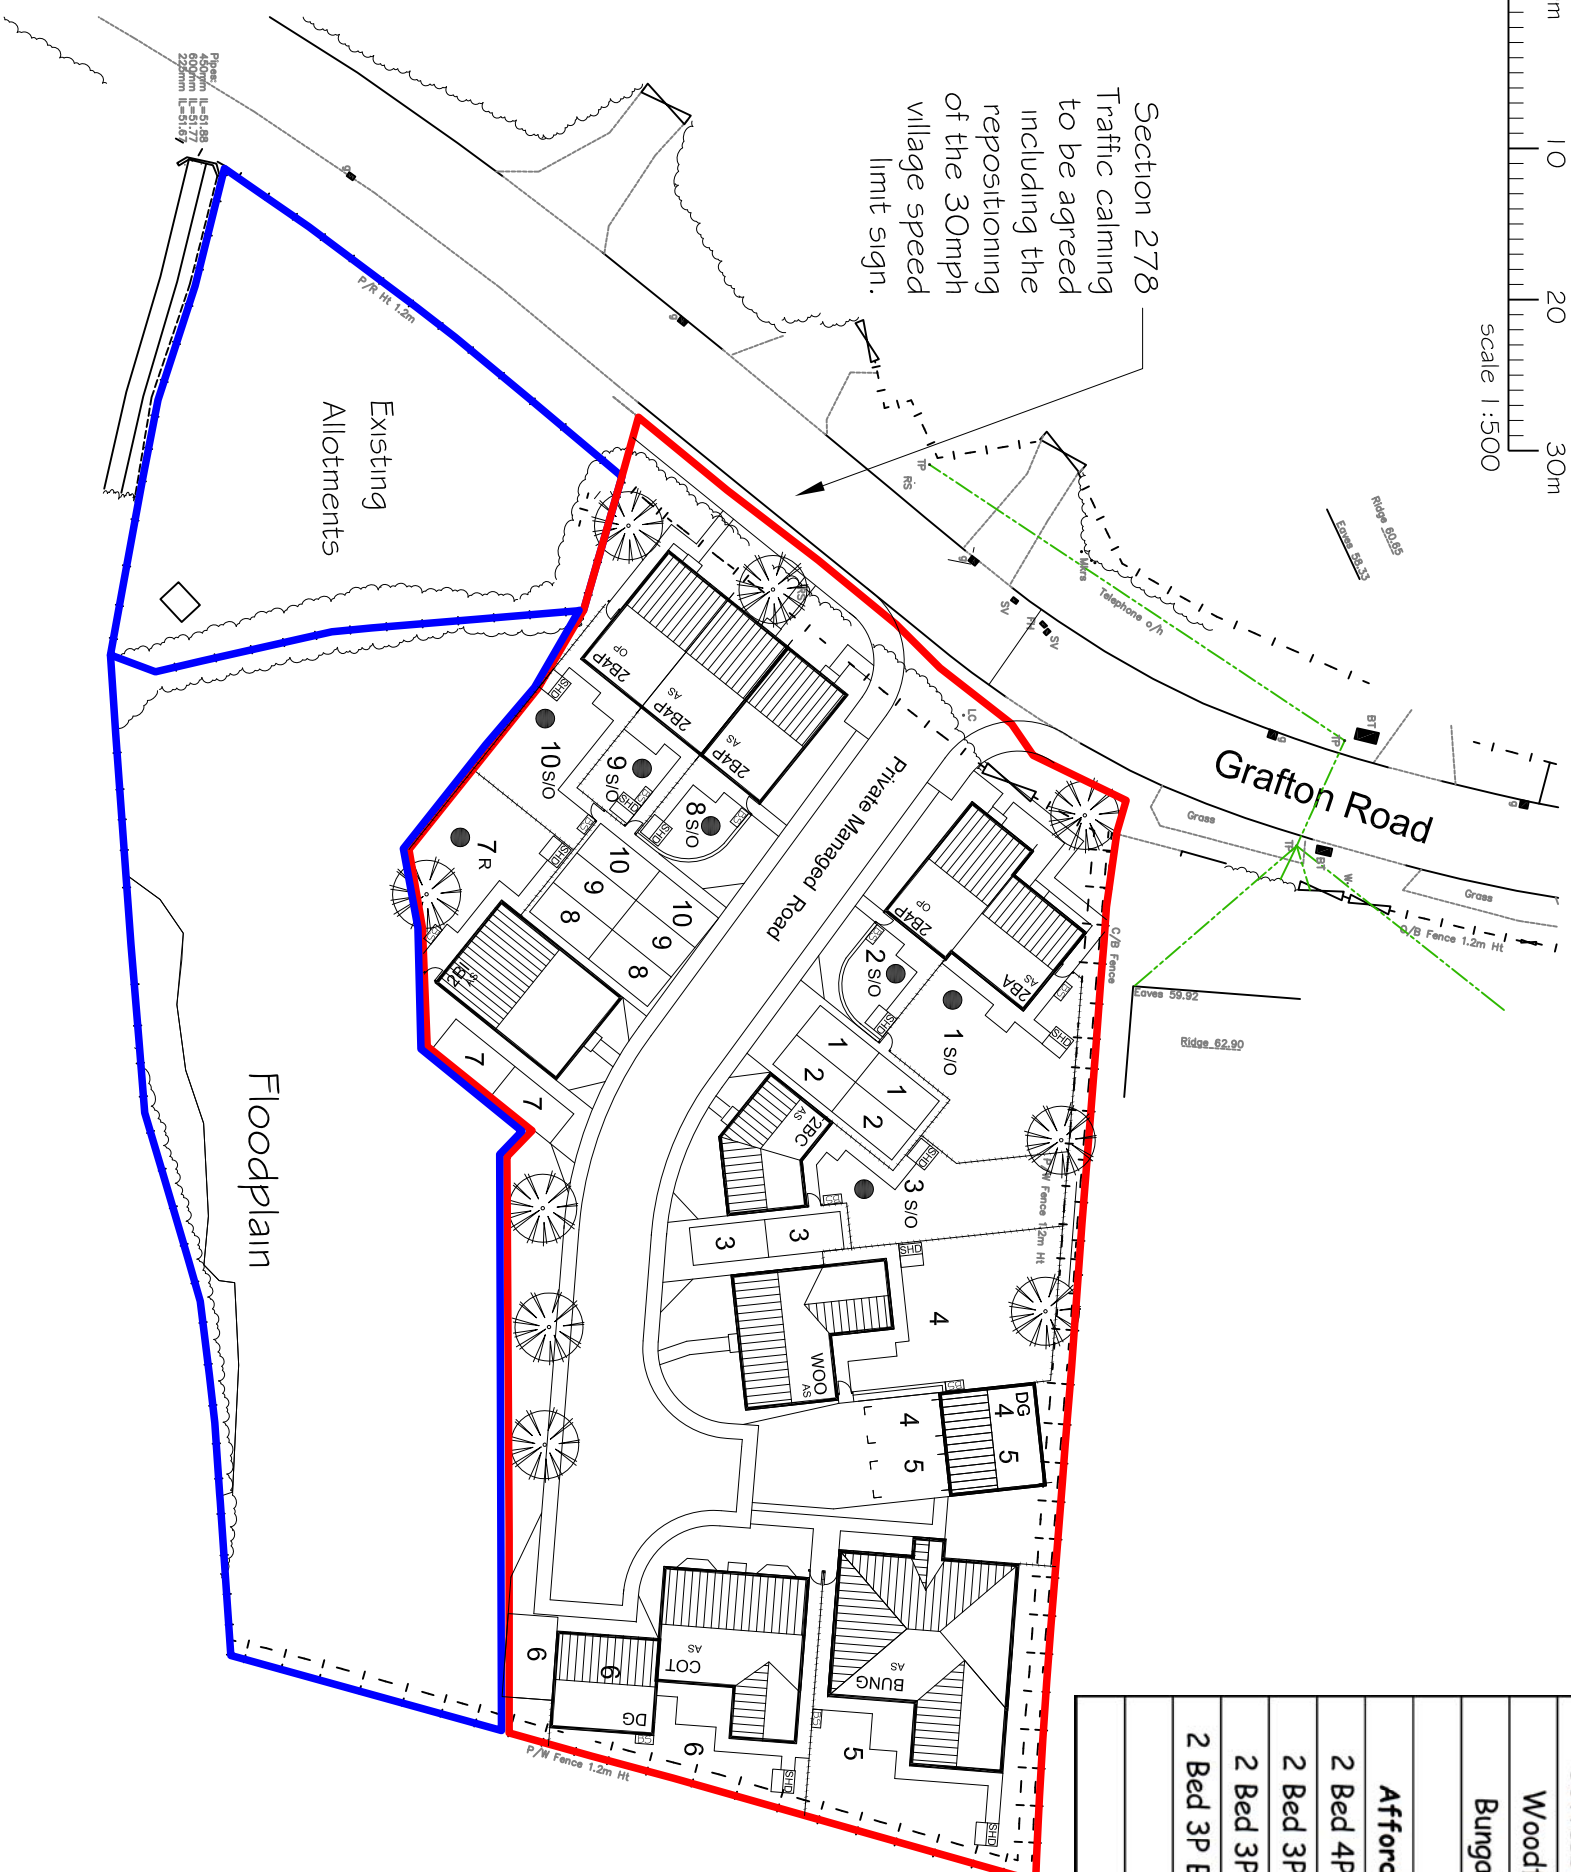

Section 278
Traffic calming to be agreed including the repositioning of the 30mph village speed limit sign.



Site: GRAFTON ROAD, BRIGSTOCK				
TYPE	CODE	Beds	Size	No.
Private				
Cottesbrooke	COT	4	150sqm/1617sqft	1
Woodford	WOO	3	126sqm/1354sqft	1
Bungalow	BUNG	2	127qsm/1367sqft	1
Affordable				
2 Bed 4P House	2B4P	2	79sqm/852sqft	4
2 Bed 3P House	2BA	2	71sqm/761sqft	1
2 Bed 3P House	2BC	2	73sqm/792sqft	1
2 Bed 3P Bungalow	2B1	2	62sqm/662sqft	1
TOTAL				10

Plots 4, 5 & 6 are market housing

- KEY**
- = Affordable Housing
 - S/O = Shared Ownership
 - R = Rent
 - = Development Area Boundary
 - = Remaining land owned by TATA Steel

Site Layout 1:500 @ A3

RDC I 050-PL-110

Rev A: Layout revise.MWP 17/01/18

CHECKED BY:	INITIALS	DATE
APPROVED BY:		

