


THIS DRAWING IS THE PROPERTY OF RDC LTD AND MUST NOT BE COPIED OR USED BY ANY PERSON WITHOUT THE WRITTEN APPROVAL OF RDC LTD

Traffic Calming Plan 1:200 @ A3

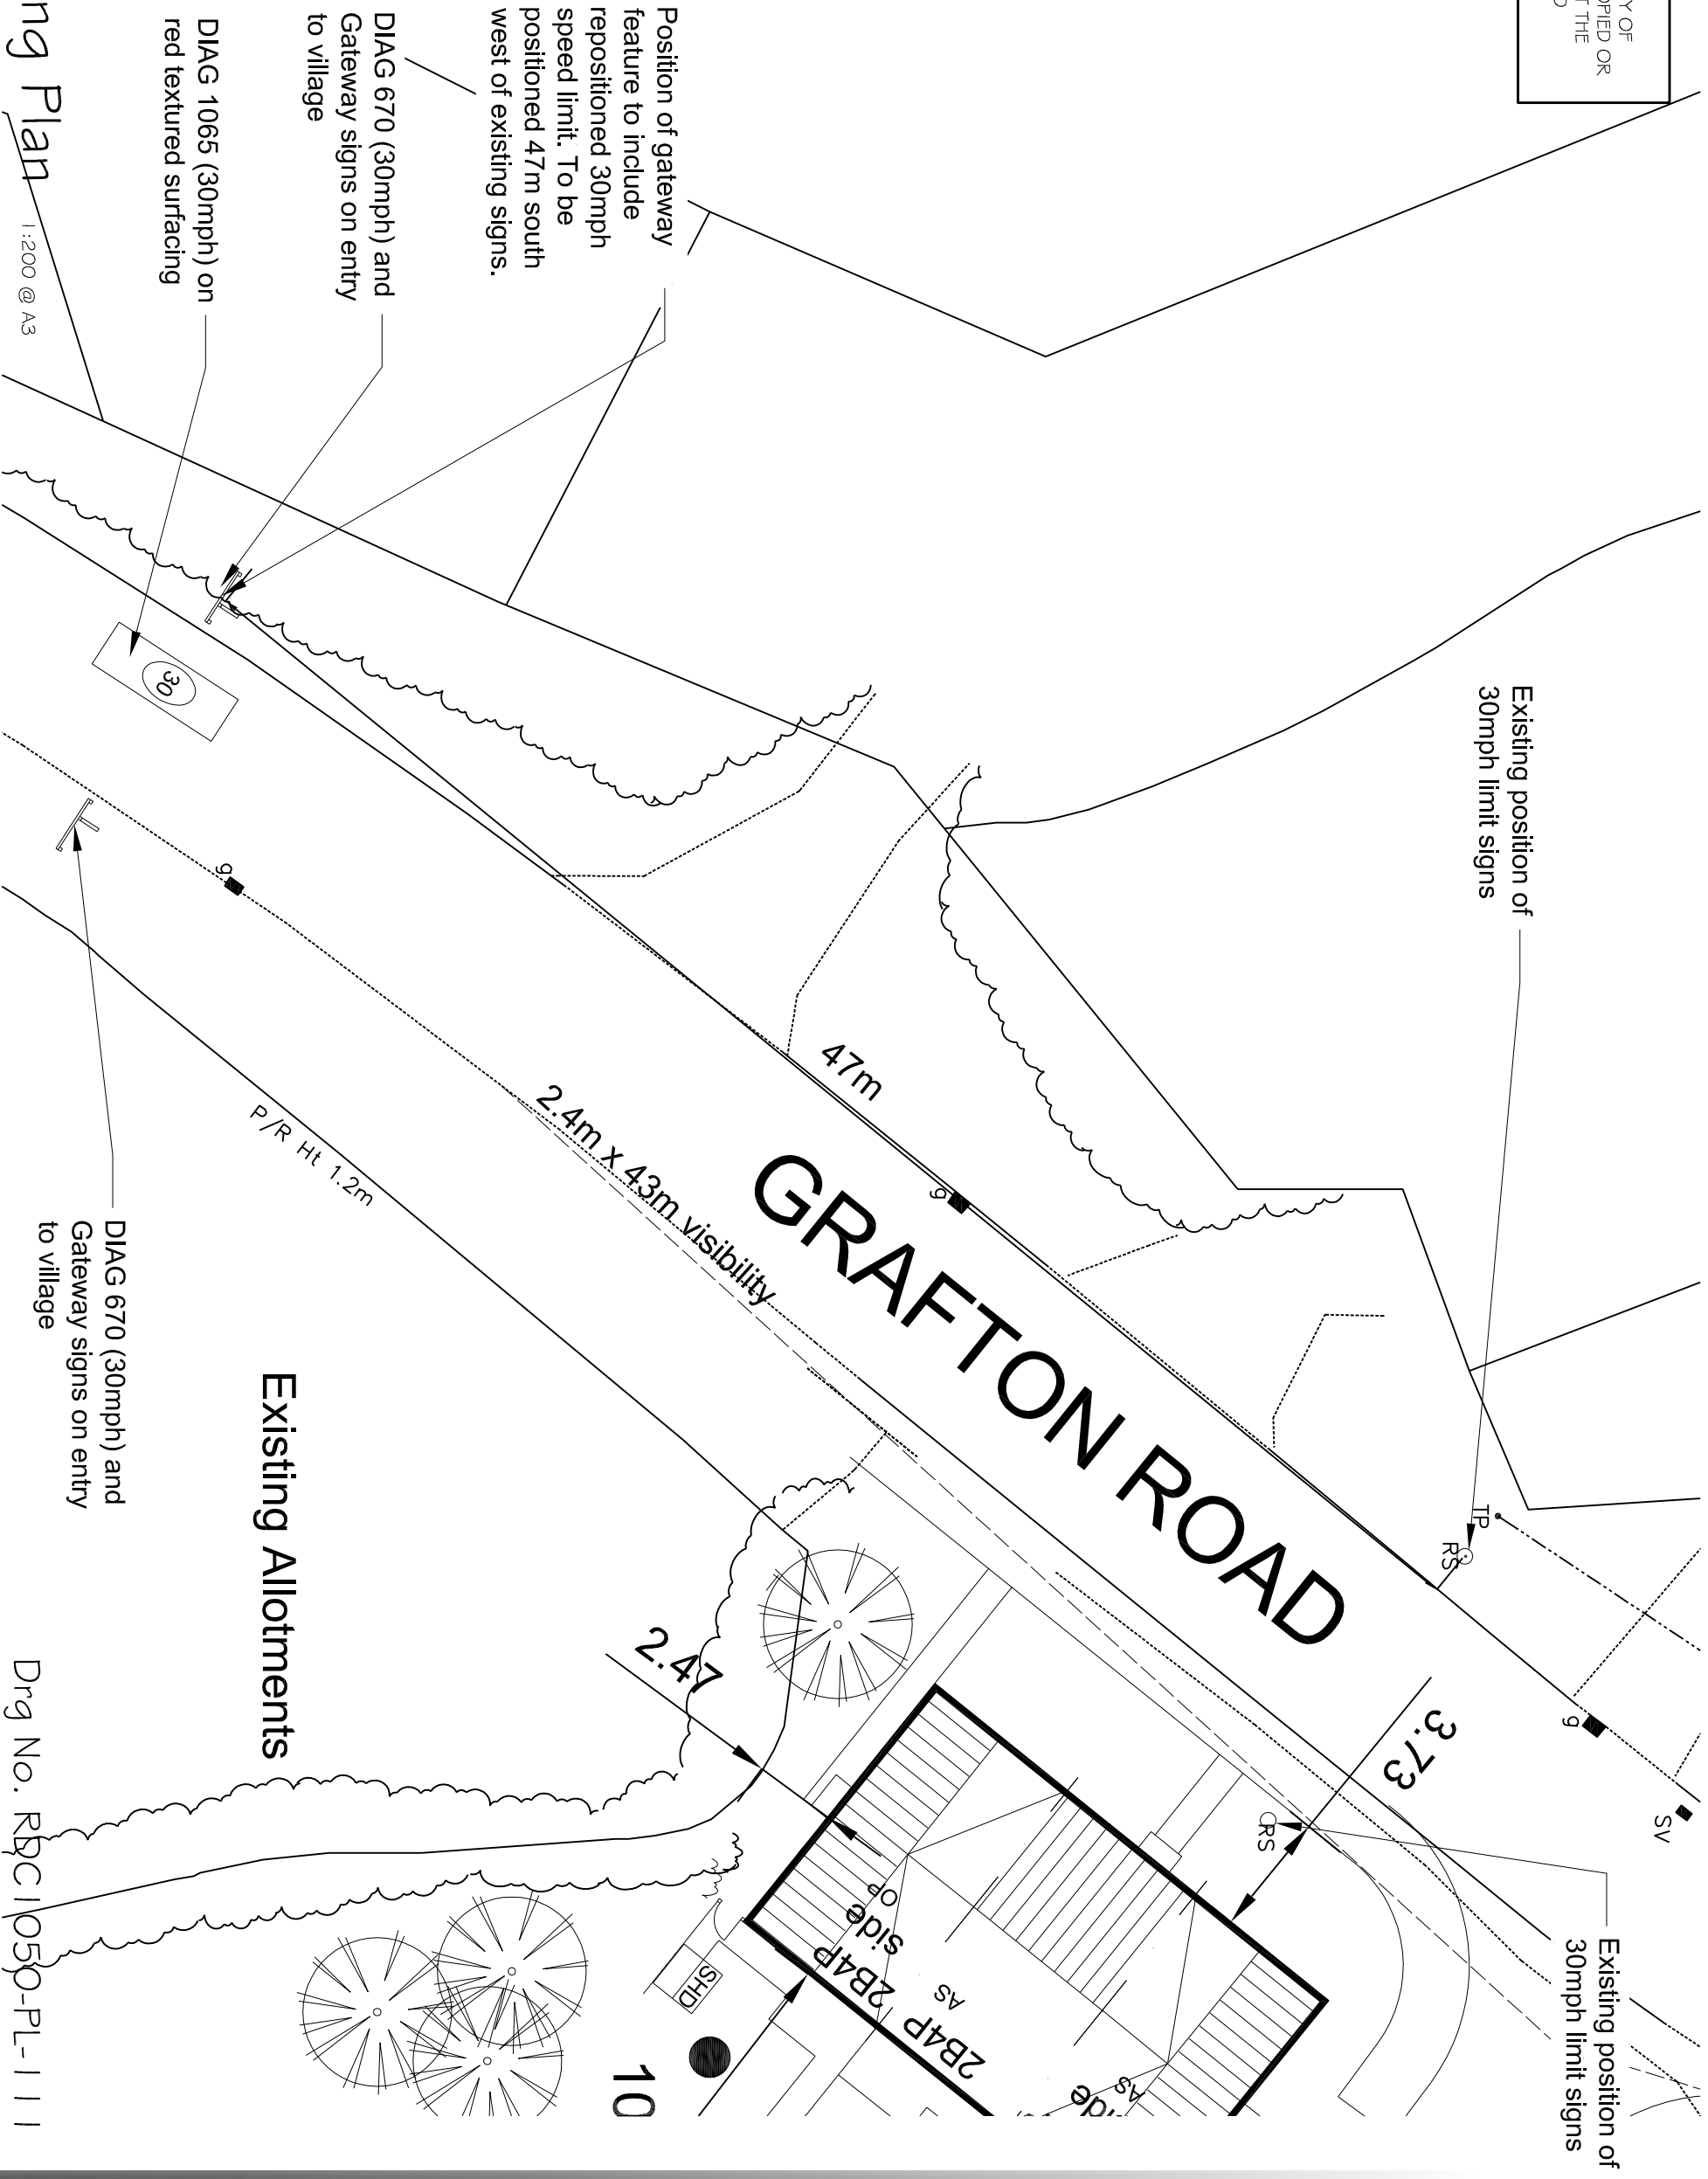

Grafton Road, Brigstock

CHECKED BY:	INITIALS	DATE
APPROVED BY:		

RDC
 development consultants
 Tel: 01694 500040
 Web: www.rdc.co.uk

Drwg No. RBPC1050-PL-111

Rev :